


2.0m High Pro-Mesh Panel System

PR-PM-2.0

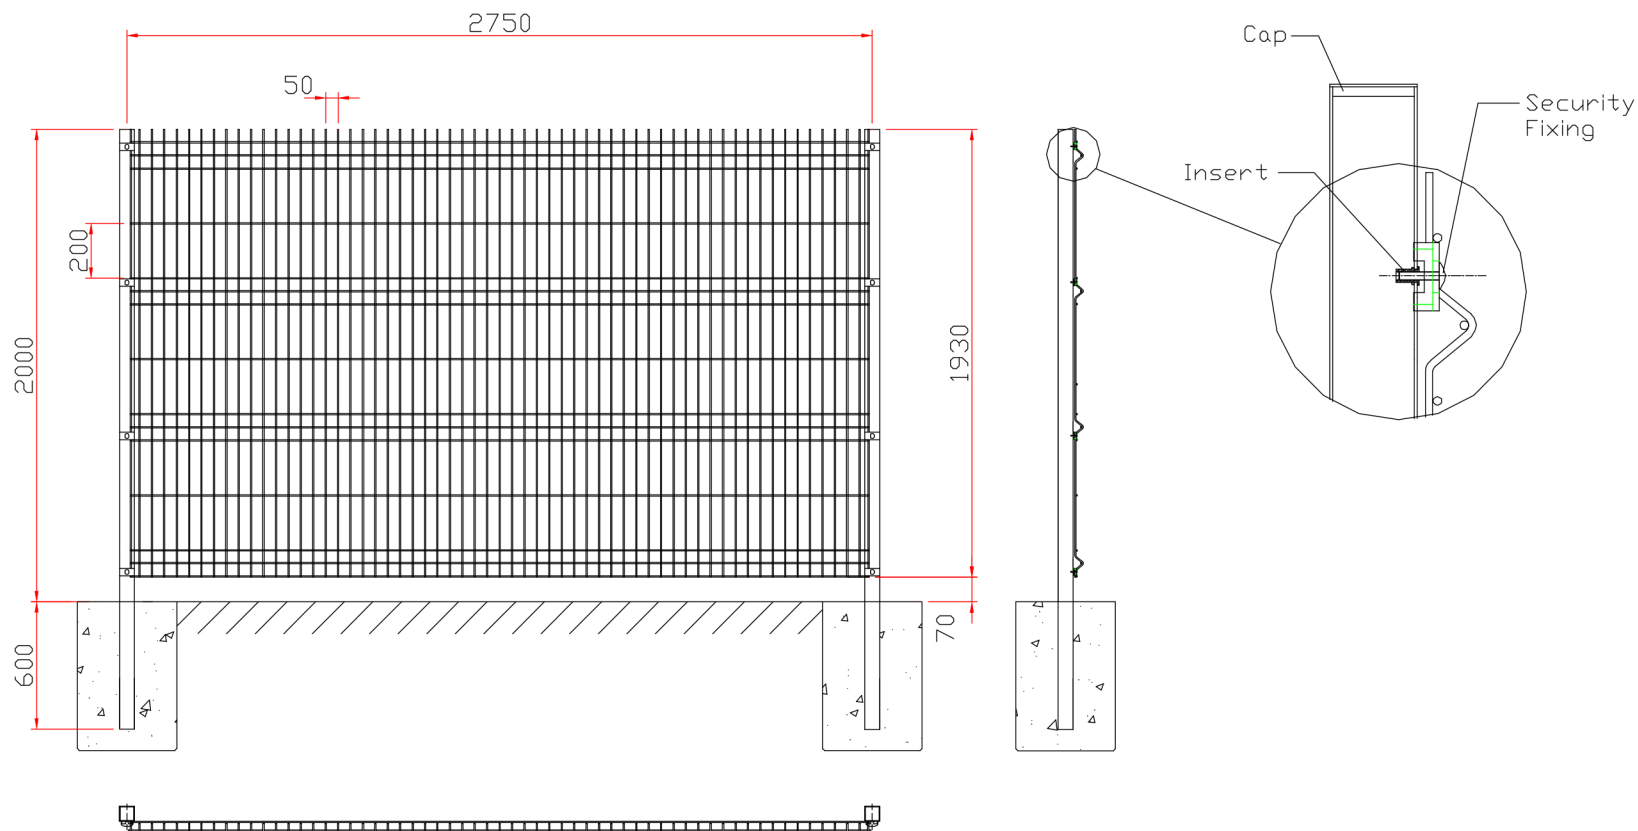

Procter Fencing Systems.
Isabella Road,
Garforth
Leeds LS25 2DY
Tel. 0800 2944 177
enquiries@proctercontracts.co.uk
www.proctercontracts.co.uk

Procter Fencing Systems.
11. Pantglas Ind Est,
Bedwas
Caerphilly. CF83 8XD
Tel. 0800 2944 177
enquiries@proctercontracts.co.uk
www.proctercontracts.co.uk

PR-PM-2.0