

## PRO-GLIDE Series 10 Tracked Welded Mesh Gate

PG10-TM




Procter Fencing Systems.  
Isabella Road,  
Garforth  
Leeds LS25 2DY  
Tel. 0800 2944 177  
[enquiries@proctercontracts.co.uk](mailto:enquiries@proctercontracts.co.uk)  
[www.proctercontracts.co.uk](http://www.proctercontracts.co.uk)

Procter Fencing Systems.  
11. Pantglas Ind Est,  
Bedwas  
Caerphilly. CF83 8XD  
Tel. 0800 2944 177  
[enquiries@proctercontracts.co.uk](mailto:enquiries@proctercontracts.co.uk)  
[www.proctercontracts.co.uk](http://www.proctercontracts.co.uk)

PG10-TM

## PRO-GLIDE Series 10 Tracked Welded Mesh Gate

PG10-TW1

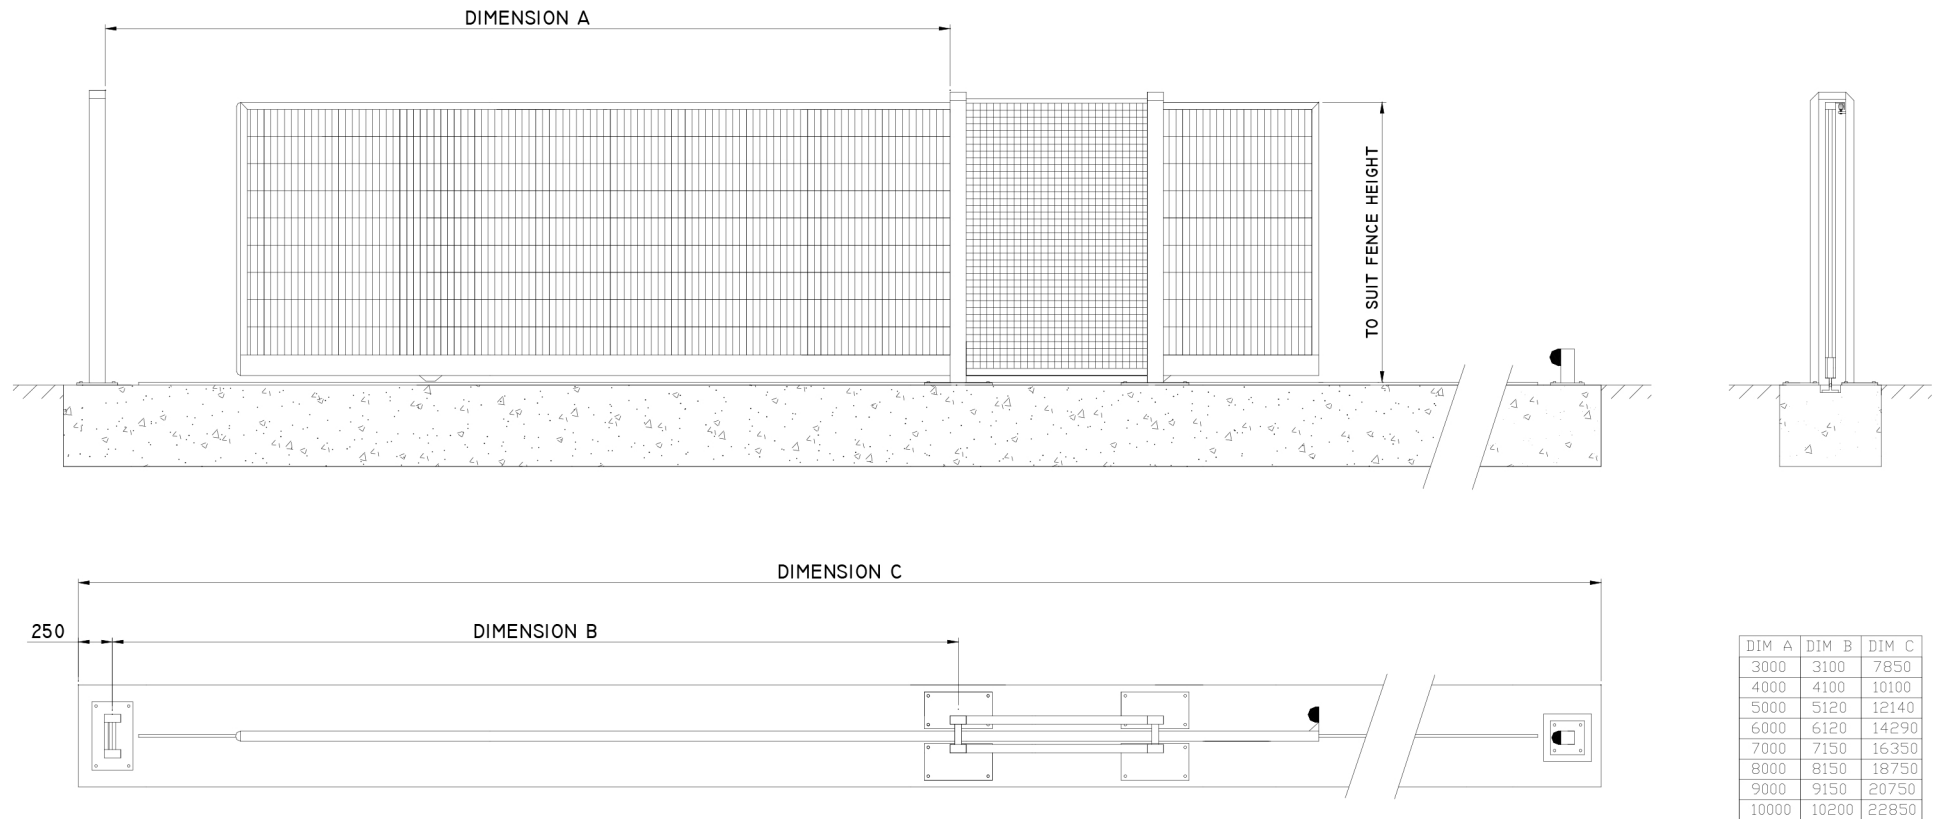

Procter Fencing Systems.  
Isabella Road,  
Garforth  
Leeds LS25 2DY  
Tel. 0800 2944 177  
enquiries@proctercontracts.co.uk  
www.proctercontracts.co.uk

Procter Fencing Systems.  
11. Pantglas Ind Est,  
Bedwas  
Caerphilly. CF83 8XD  
Tel. 0800 2944 177  
enquiries@proctercontracts.co.uk  
www.proctercontracts.co.uk

PG10-TW1