


# PRO-GLIDE Series 20 Tracked Balustrade Gate

PG20-TB1

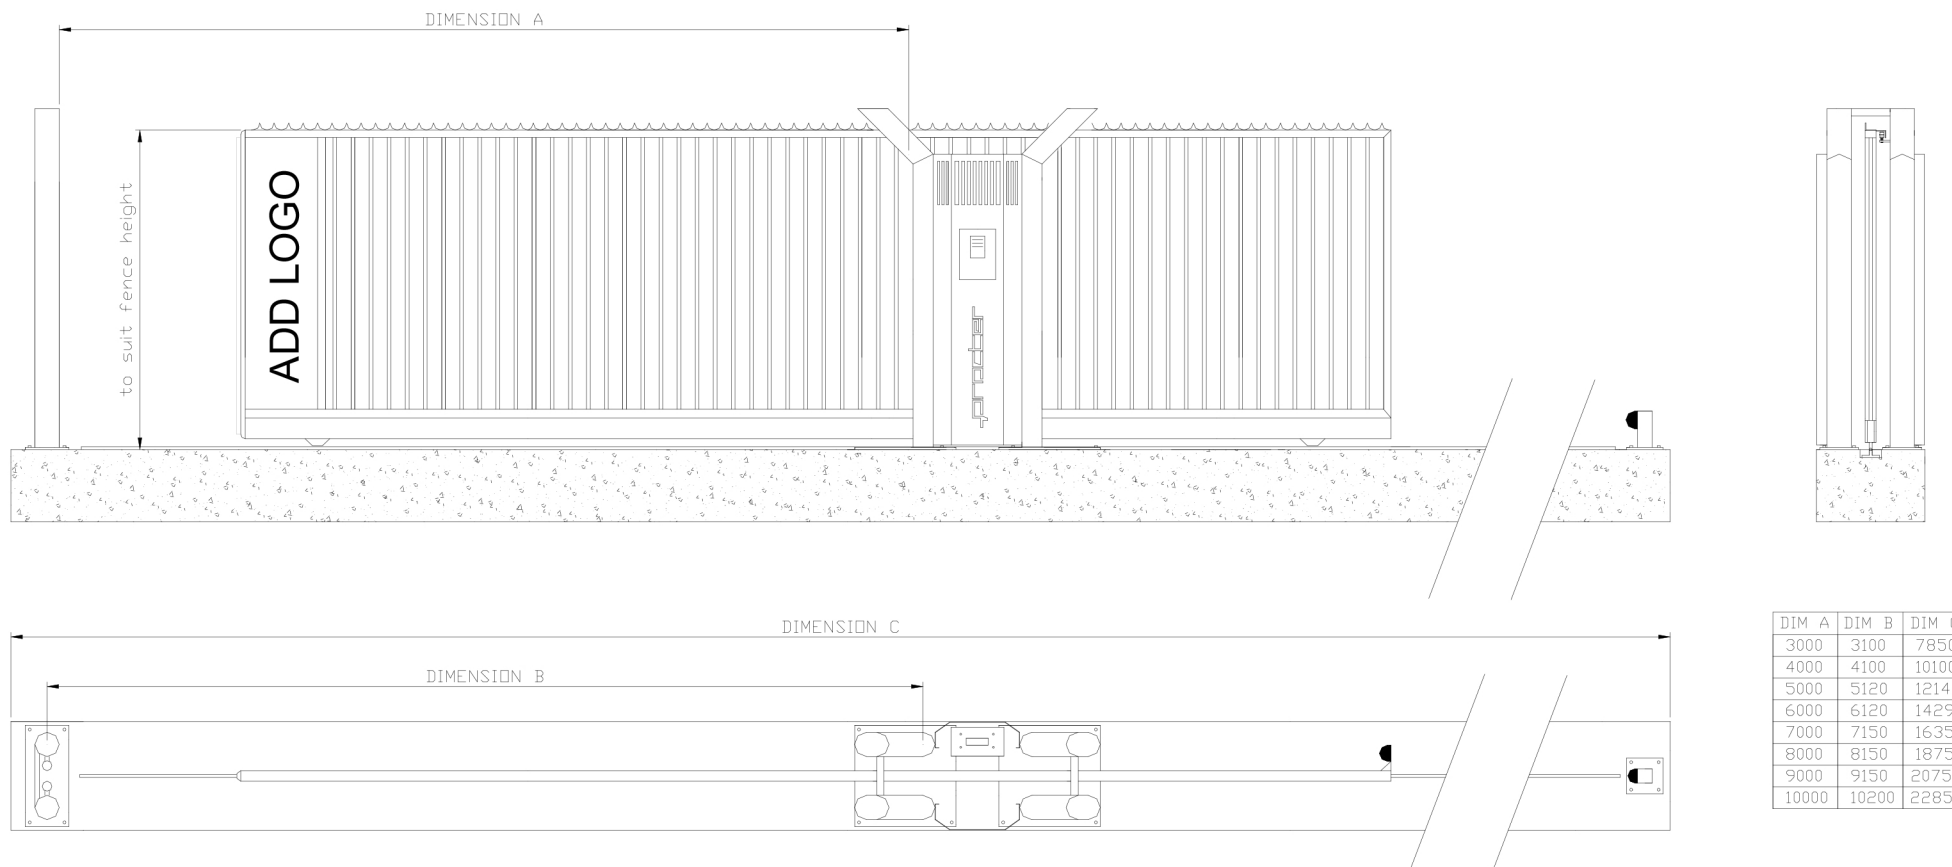

Procter Fencing Systems.  
 Isabella Road,  
 Garforth  
 Leeds LS25 2DY  
 Tel. 0800 2944 177  
[enquiries@proctercontracts.co.uk](mailto:enquiries@proctercontracts.co.uk)  
[www.proctercontracts.co.uk](http://www.proctercontracts.co.uk)

Procter Fencing Systems.  
 11. Pantglas Ind Est,  
 Bedwas  
 Caerphilly. CF83 8XD  
 Tel. 0800 2944 177  
[enquiries@proctercontracts.co.uk](mailto:enquiries@proctercontracts.co.uk)  
[www.proctercontracts.co.uk](http://www.proctercontracts.co.uk)

PG20-TB1